


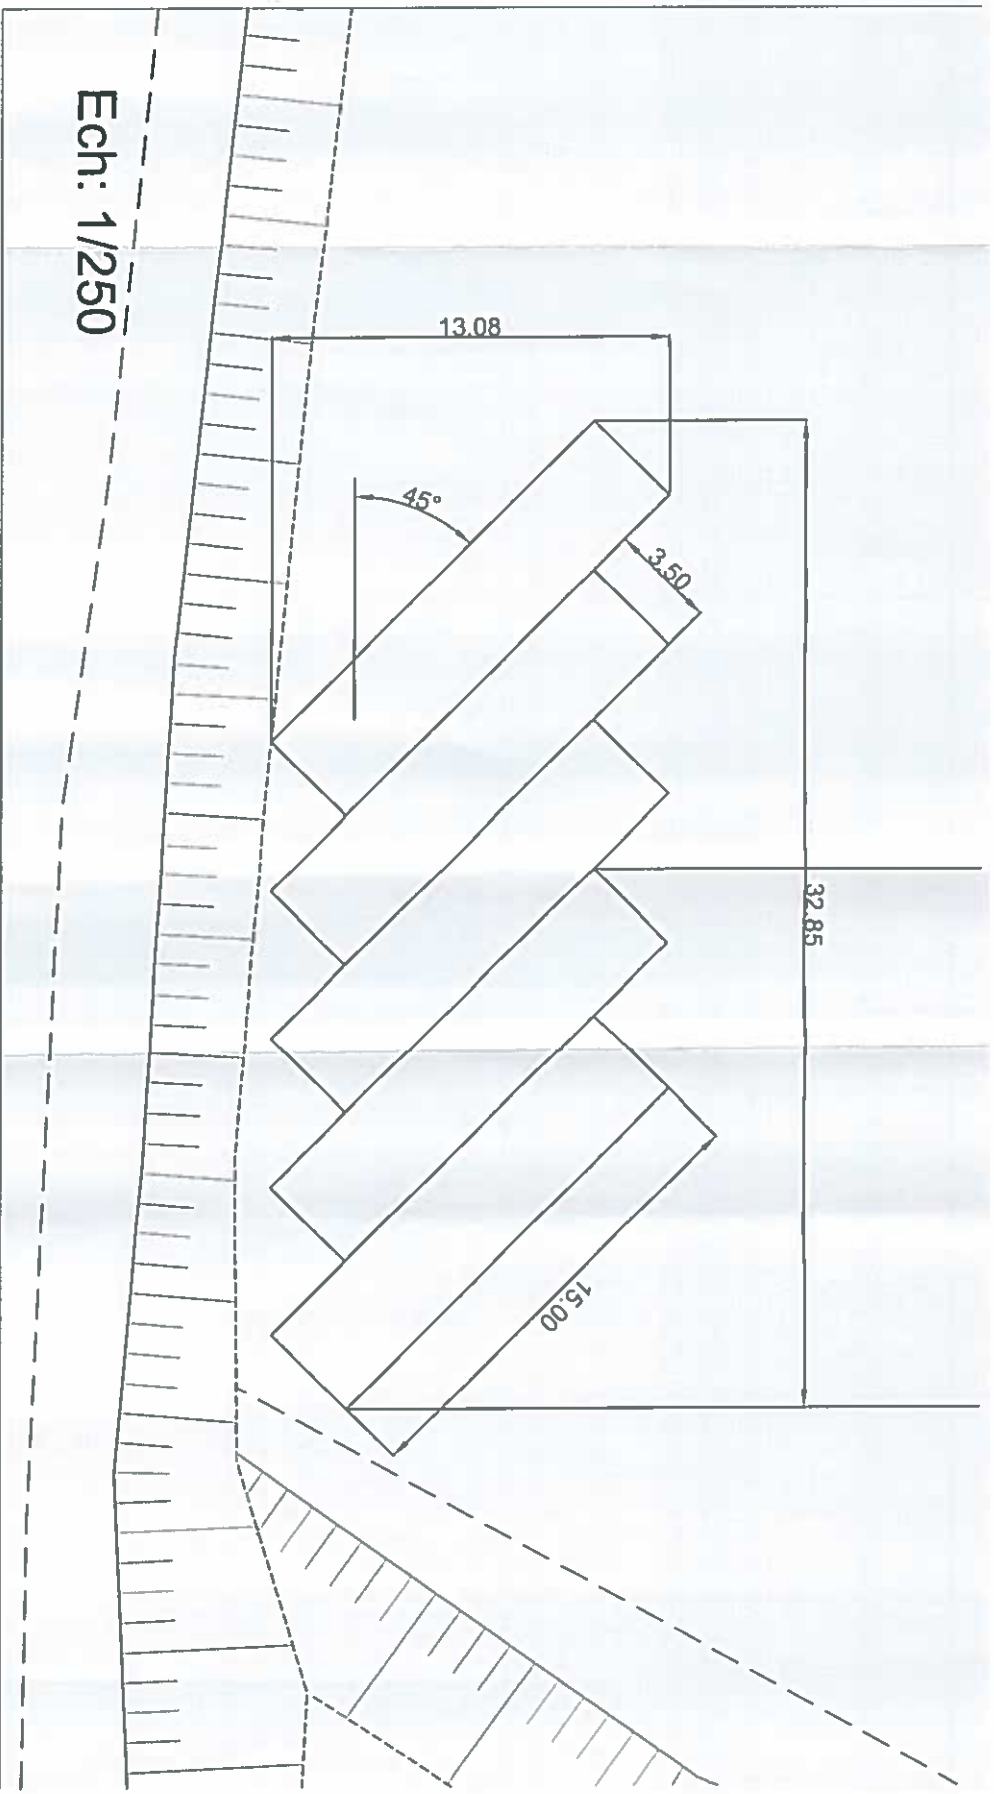

PONT DU C.D. 939
P.K. 7.724

Ech: 1/250




Quai de Marquion

197.29

Projet

PK 7.521

Ech: 1/1000

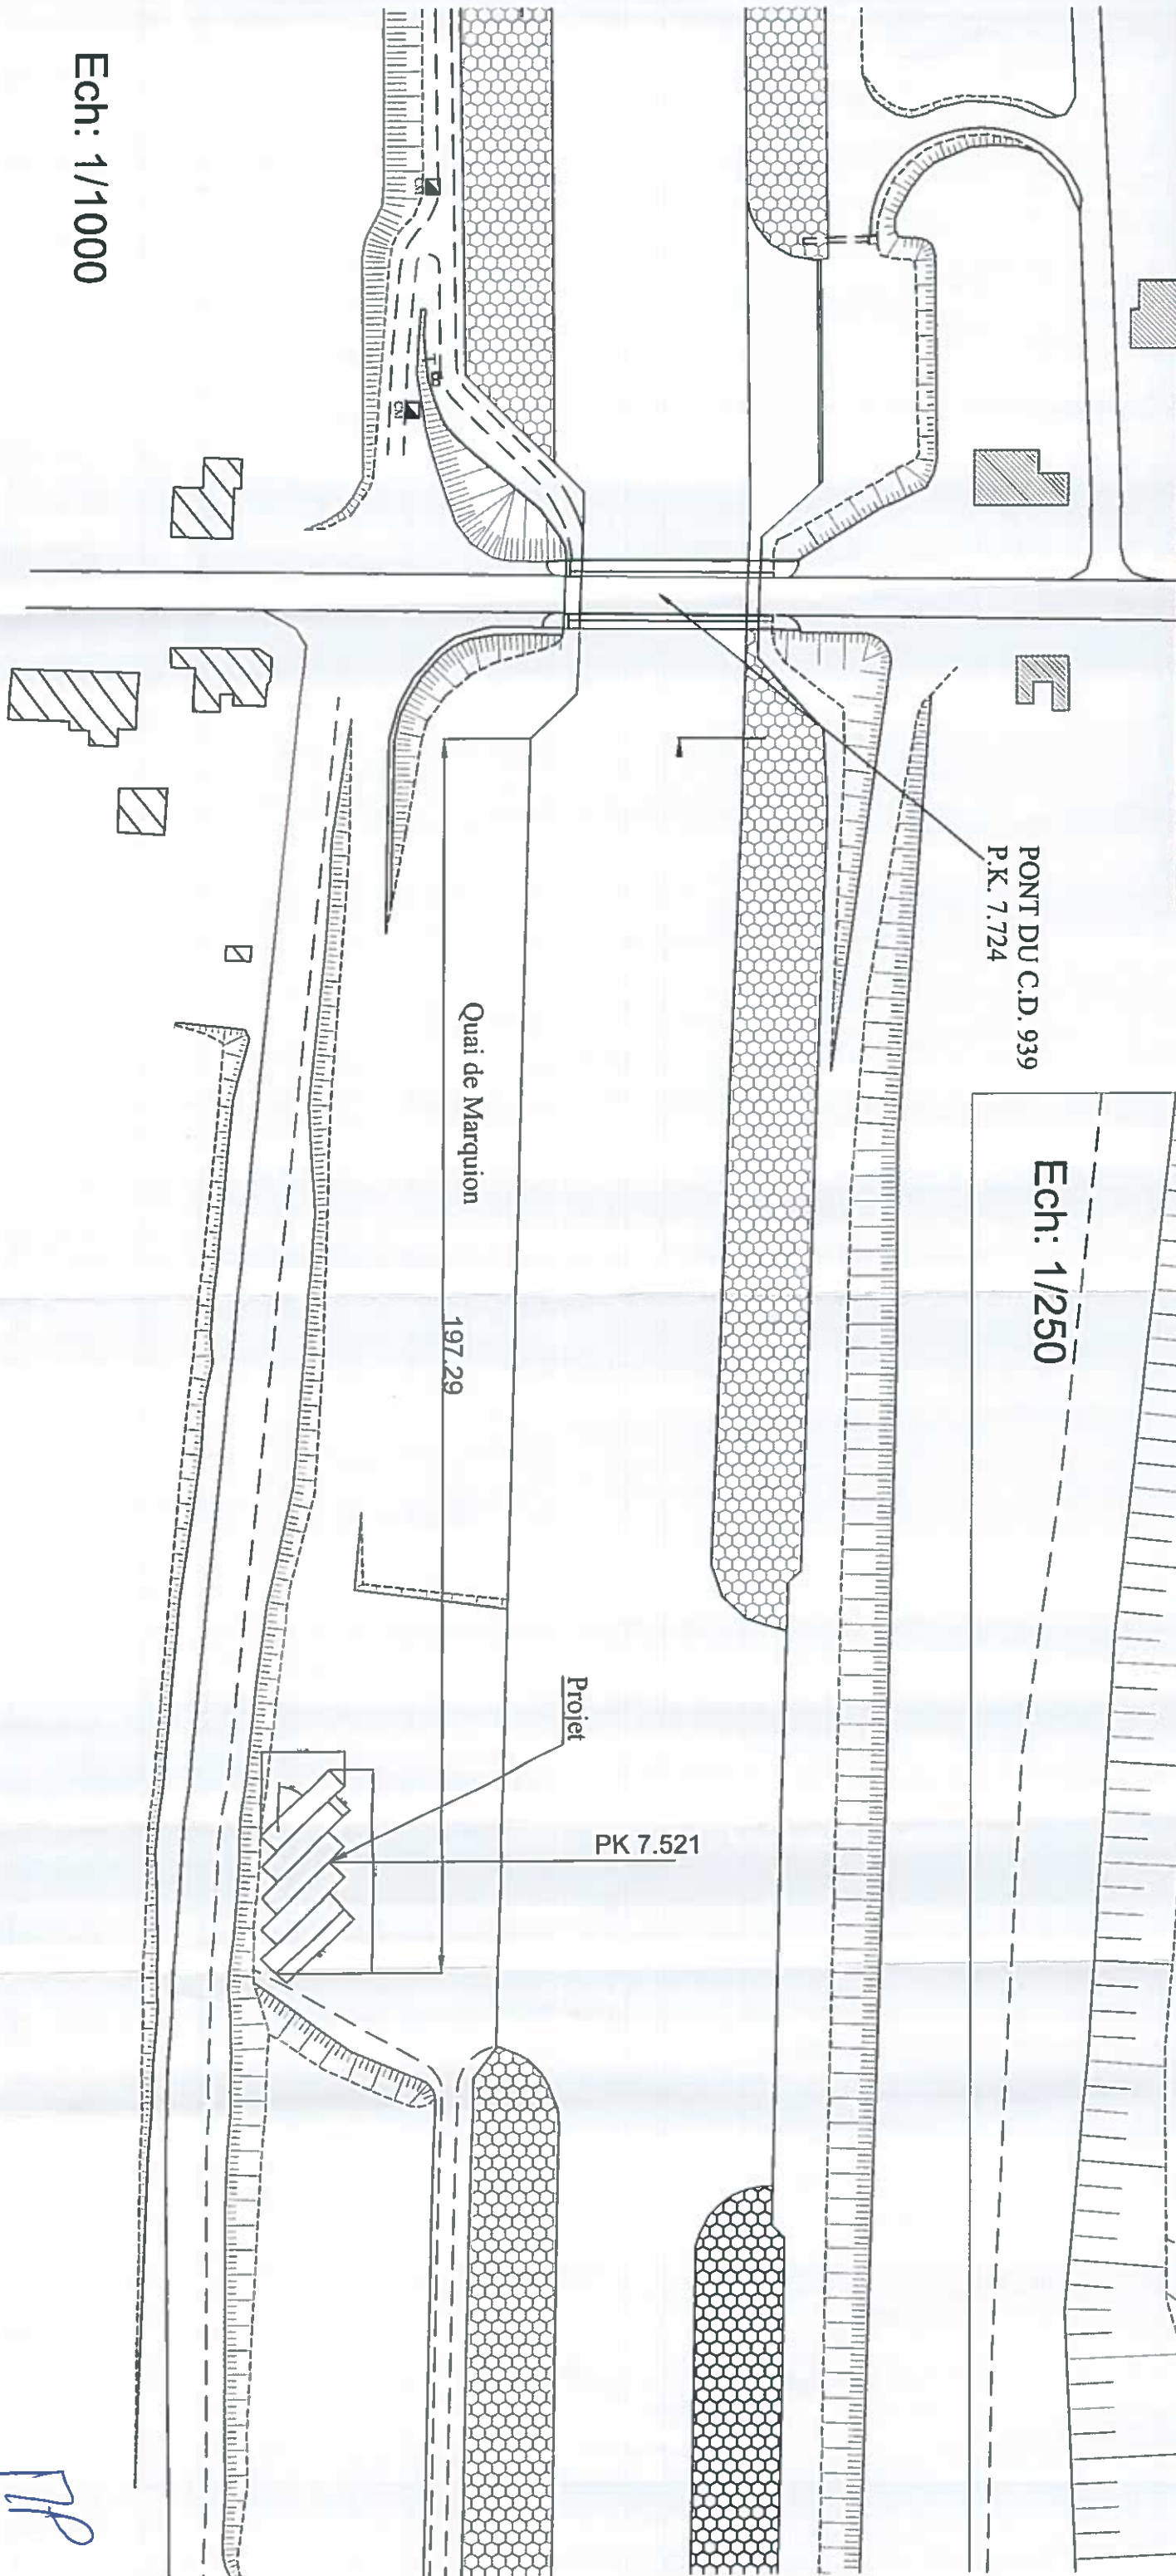

RP